

LEGENDA

- PERIMETRUL ZONEI ANALIZATE

PERIMETRUL PROPRIETATII

CONSTRUCTII EXISTENTE IN ZONA

CIRCULATII CAROSABILE EXISTENTE



CIRCULATII PIETONALE EXISTENTE

TEREN LIBER, FARA AMENAJARI SPECIALE, PARCARE ALEATORIE

ACCES NEAMENAJAT

STALPI ELETRICI

ZONA DE PROTECTIE LEA

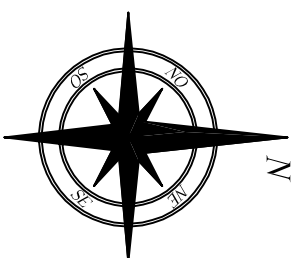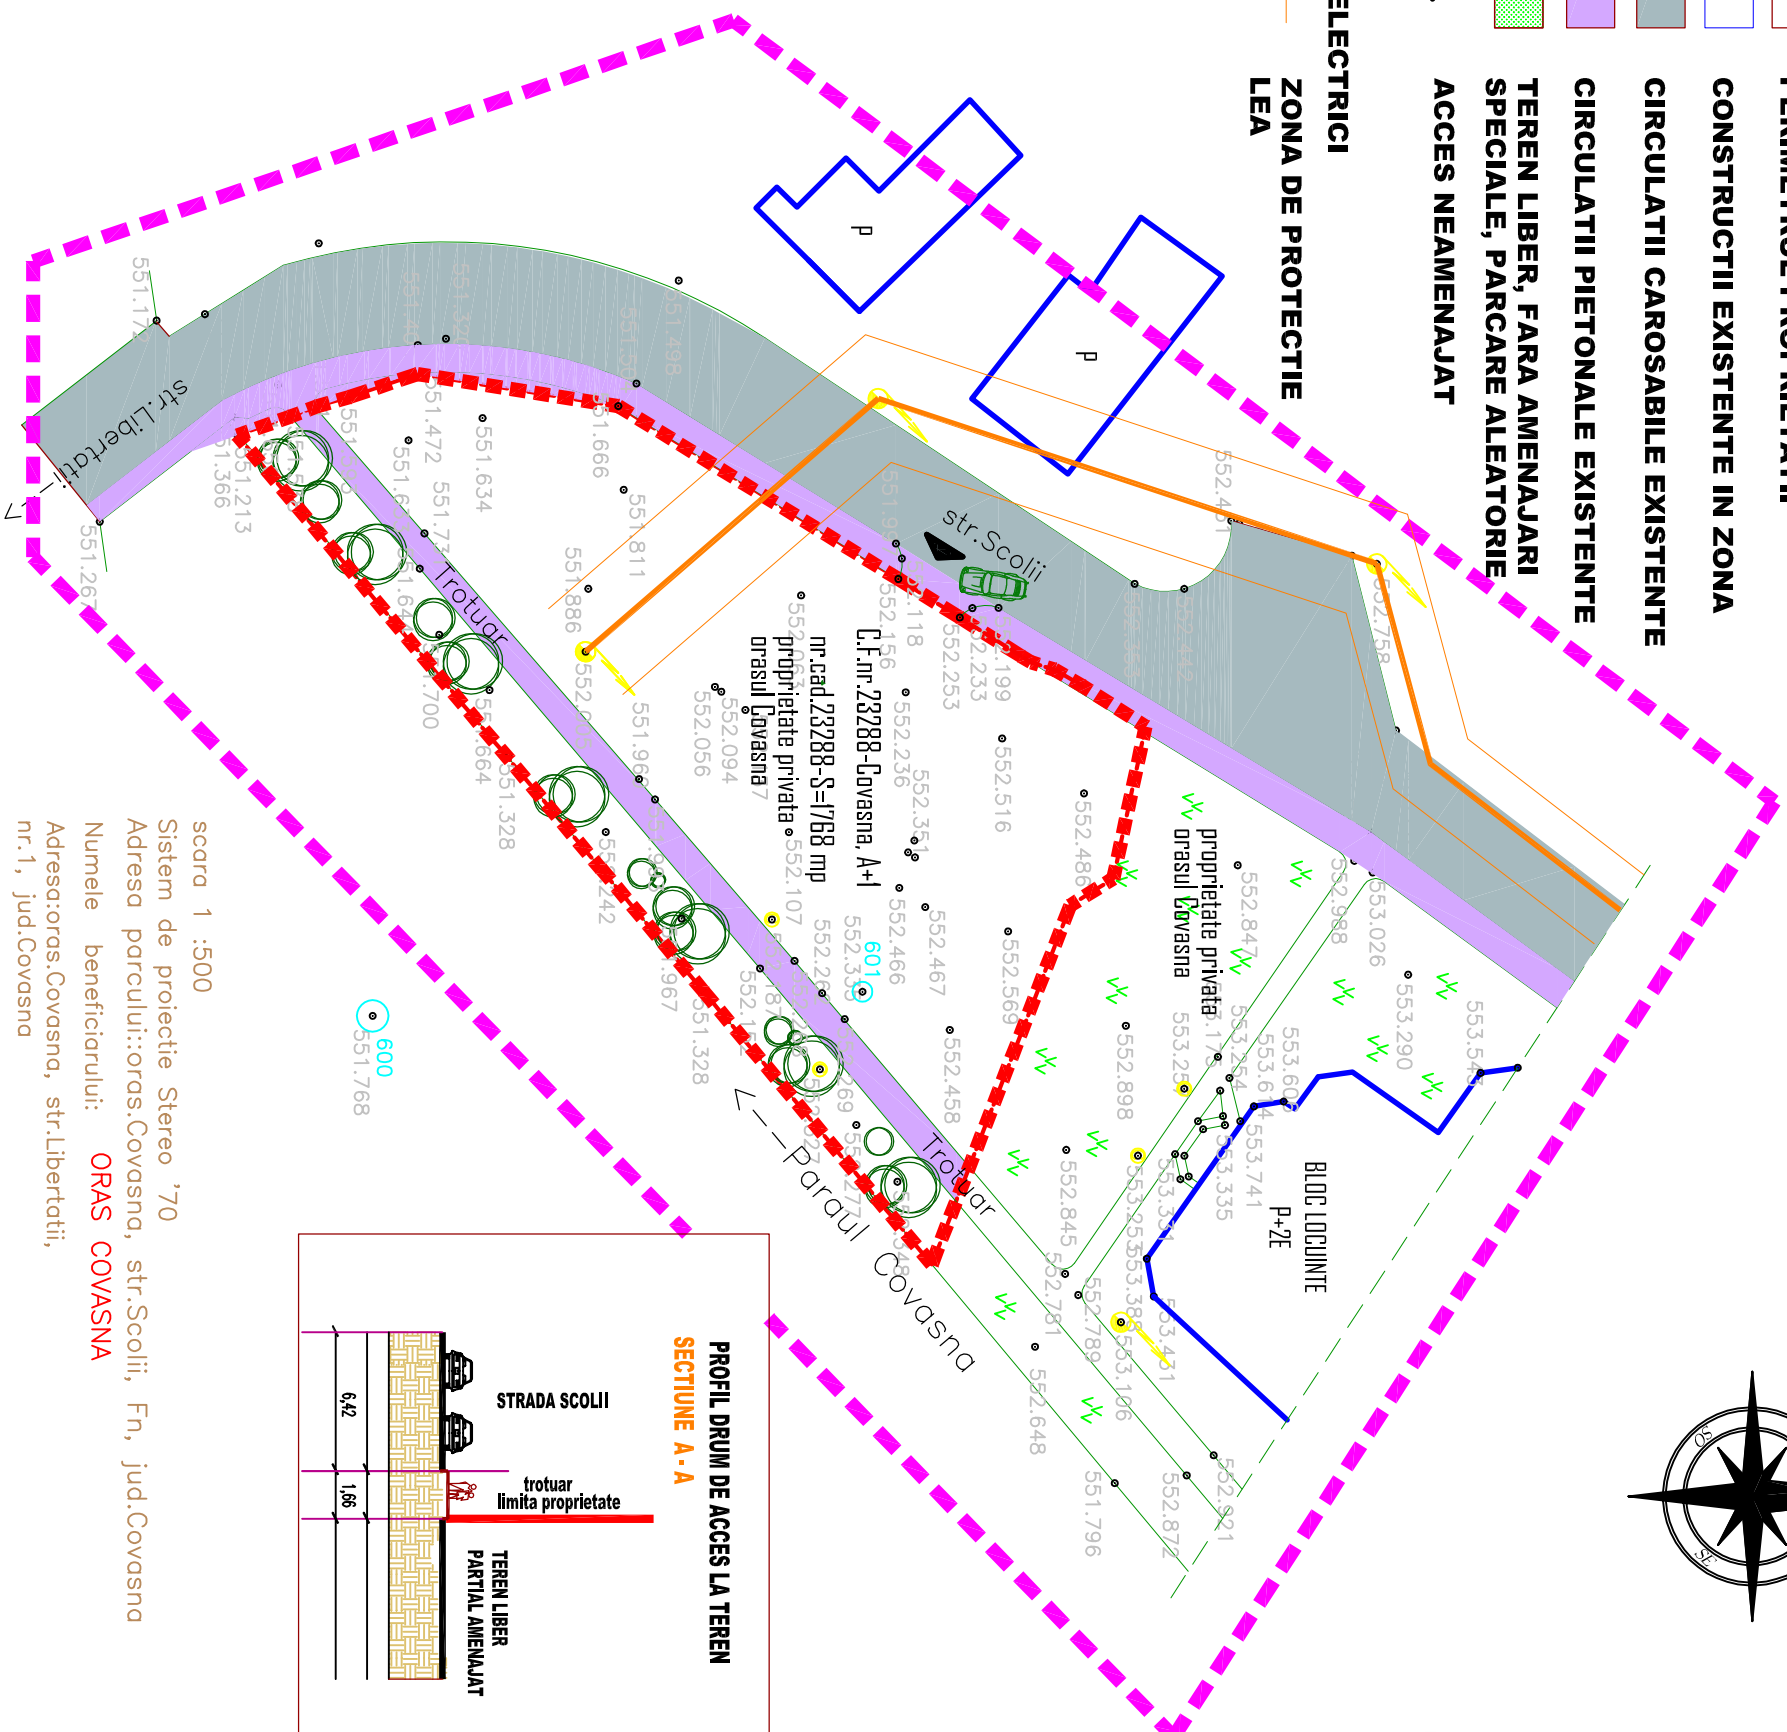

P.U.D.



PLAN DE INCADRARE

P.O.T. = 0 %
C.U.T. = 0

BILANT TERITORIAL SIUATIA EXISTENTA

specificatie	MP	%
SUPRAFATA ANALIZATA	7760	
SUPRAFATA REGLEMENTATA	1768	100
SUPRAFATA OCUPATA DE CONSTRUCTII	0	0,00
SUPRAFATA OCUPATA DE CIRCULATIE CAROSABILA	540	30,54
SUPRAFATA OCUPATA DE PLATFORME DALATE	0	0,00
SUPRAFATA OCUPATA DE ECHIPARE EDILITARA	12	0,68
SUPRAFATA OCUPATA DE TROTUARE	15	0,85
SUPRAFATA OCUPATA DE ZONE VERZI	1100	62,22
ALTE SUPRAFETE NEAMENAJATE	101	5,71
SUPRAFATA TOTALA OCUPATA	1768	100

VERIFICATOR	NUME	SEMANATURA	CERINTA	DETINUTOR/DEPUTAT NUMAR/DNA		
BIROU INDIVIDUAL DE ARHITECTURA FLOREA STELA S.F.GHEORGHE, strada Privighetilor nr. 26 tel : 07112811 e-mail : stefan@reo.bic@gmail.com				DENUMIRE : CONSTRUIRE BLOC DE LOCUINTE PENTRU TINERI, DESTINAT INCHIERIRII LOCALITATEI : ORASUL COVASNA BENEFICIAR : ORASUL COVASNA		
SER PROIECT	ARH. FLOREA STELA			TITLUL PLANSEI		
PROIECTANT	ARH. FLOREA STELA			SITUATIA EXISTENTA		
RELATIA	ARH. FLOREA STELA			SCALA 1 / 500		
				A - 1		